
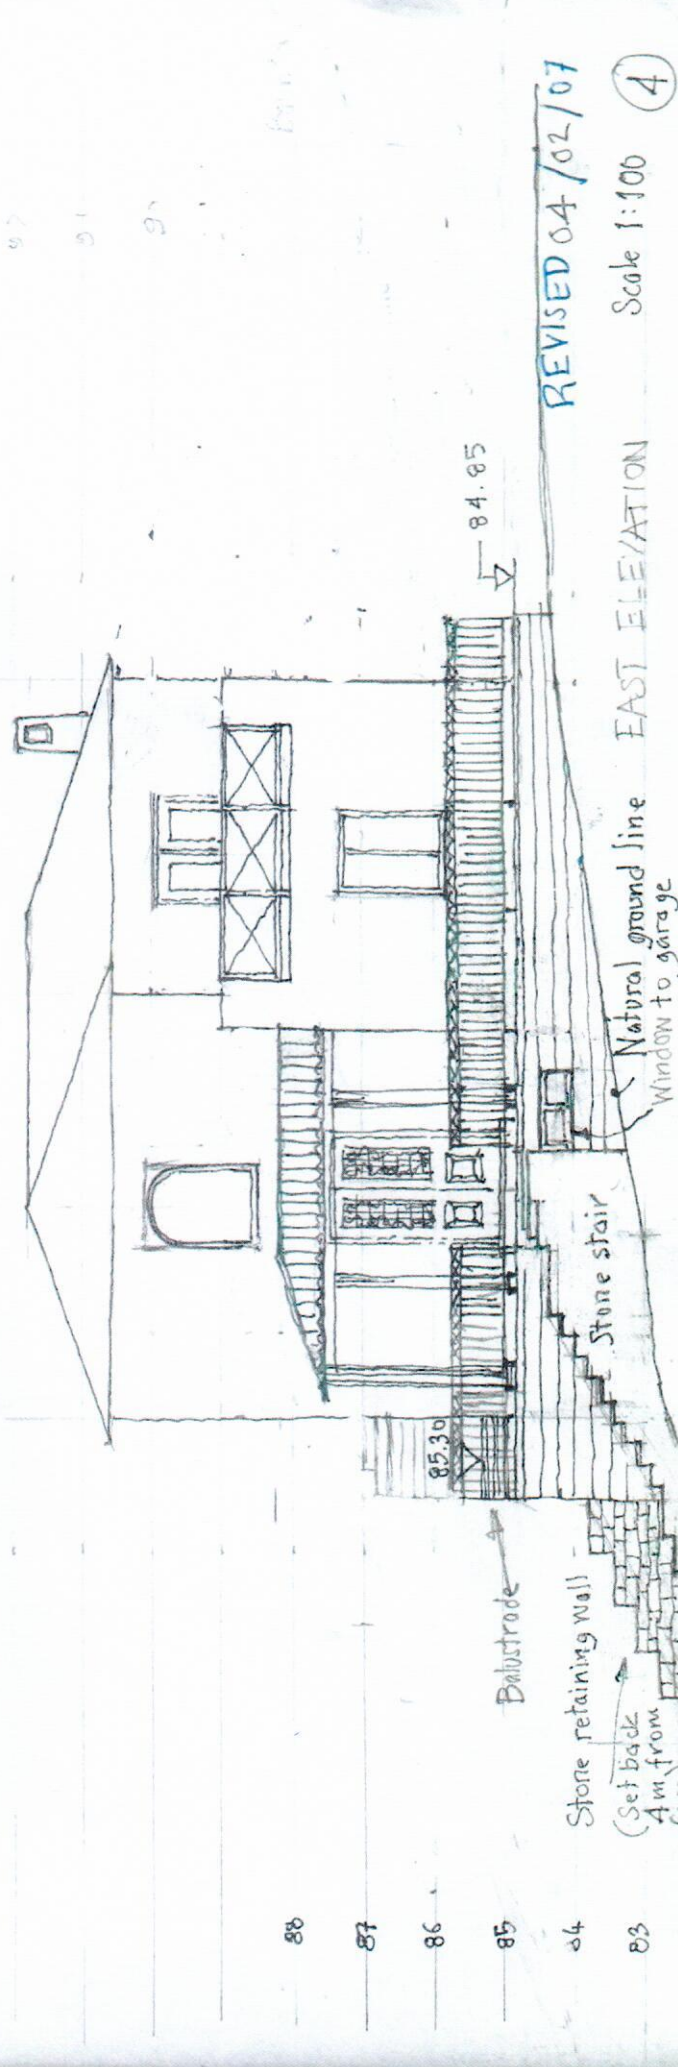


All walls in stone
externally
Wood windows with
shutters.

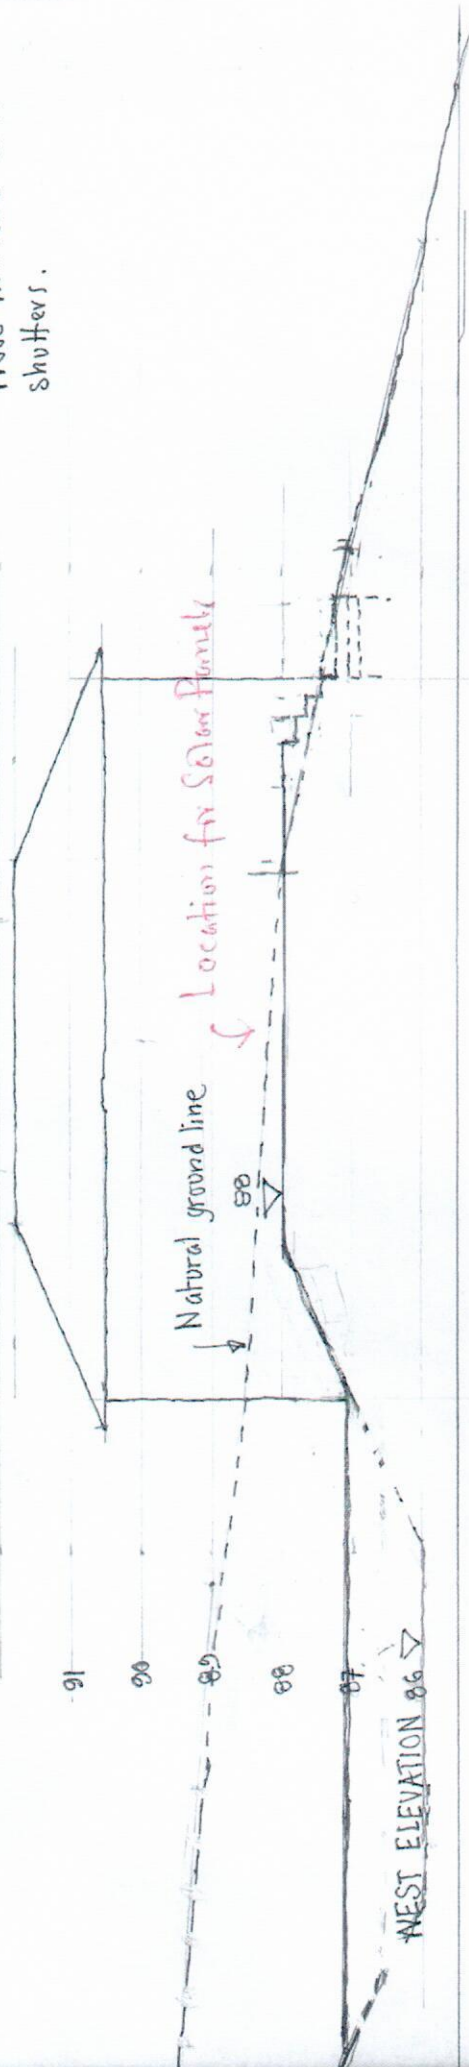

REVISED 04/02/07

Natural ground line EAST ELEVATION

Scale 1:100 (4)