


3. FLOOR PLANS

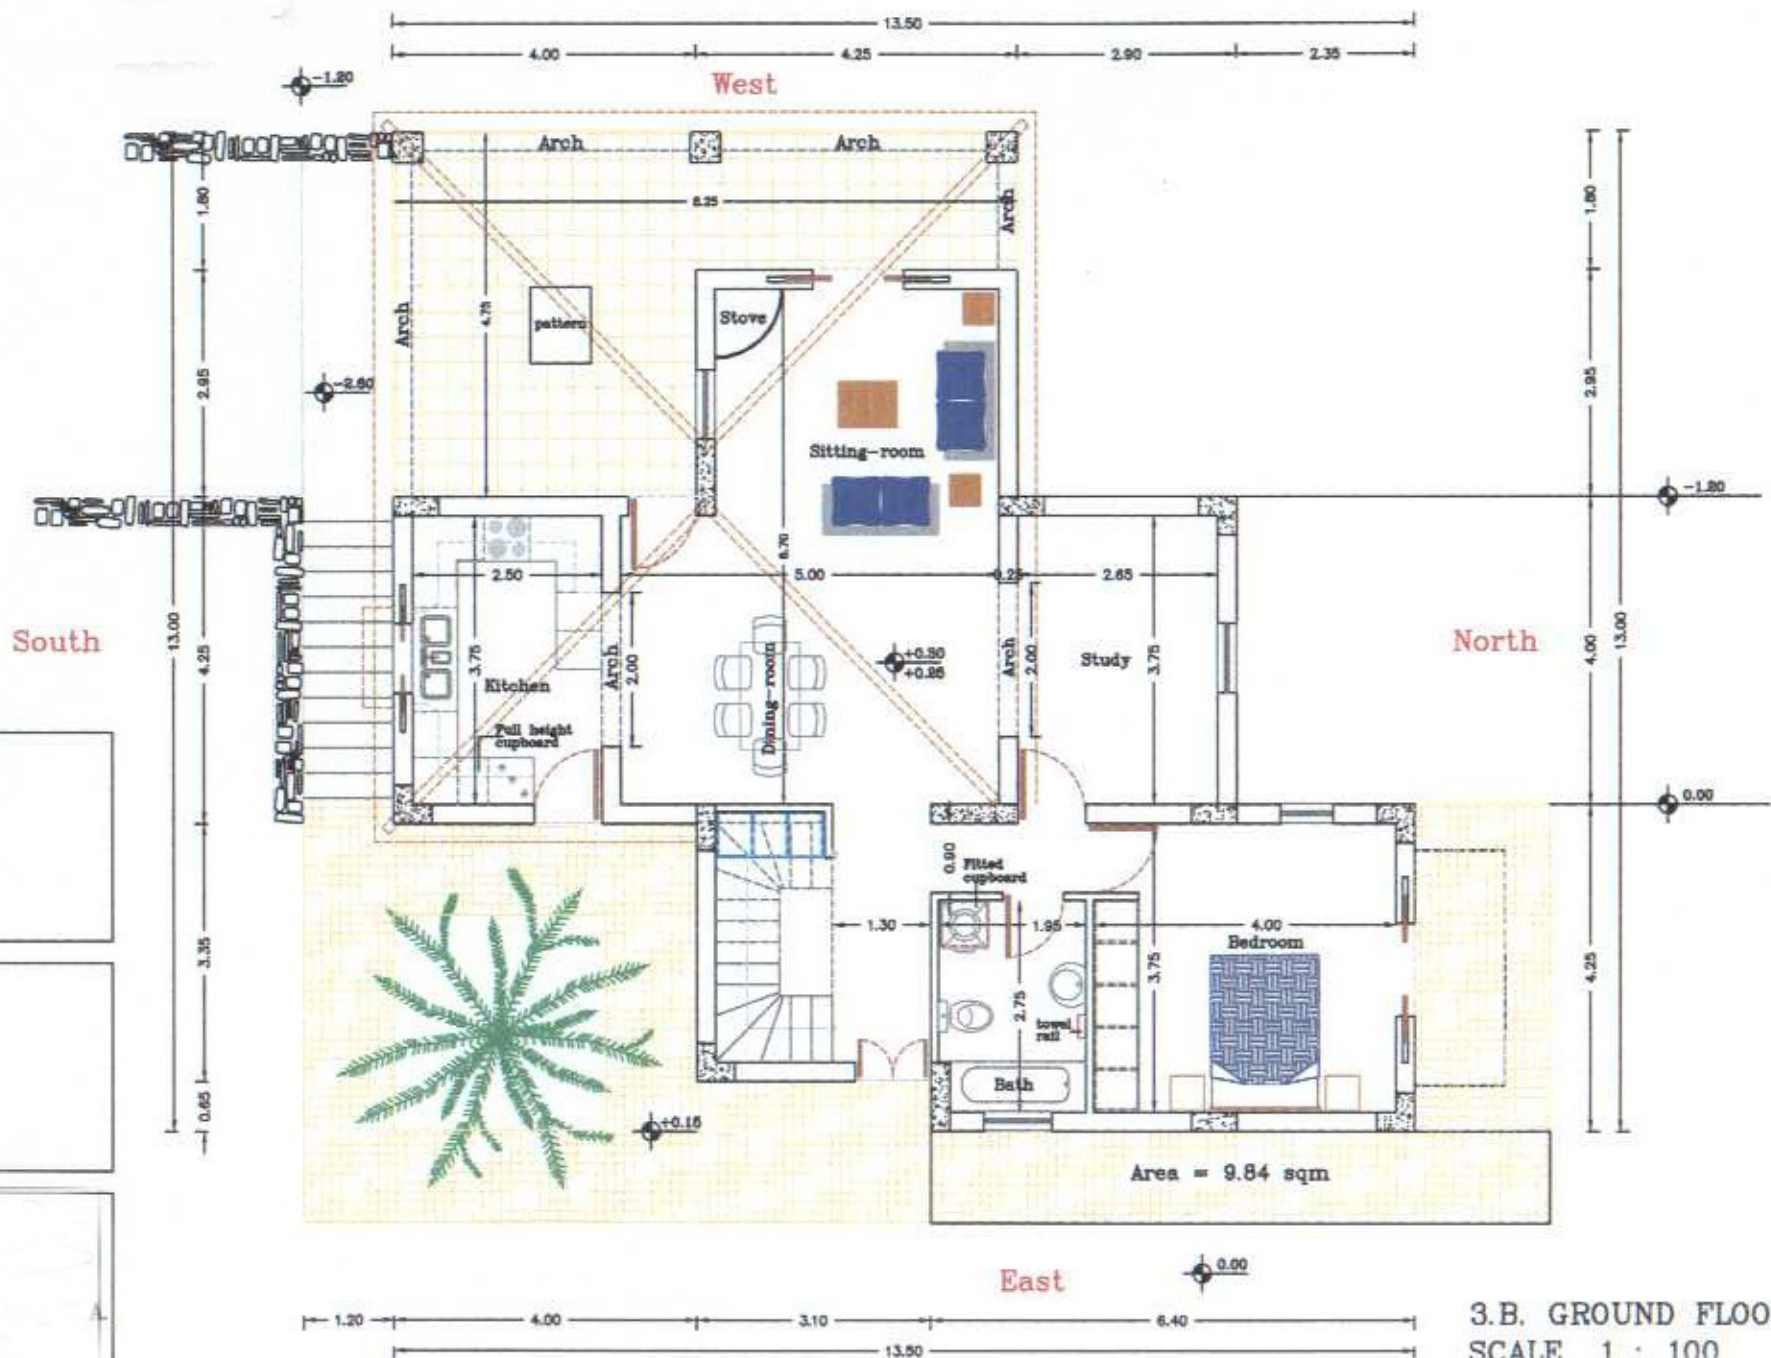

3.B. GROUND FLOOR
SCALE 1 : 100