


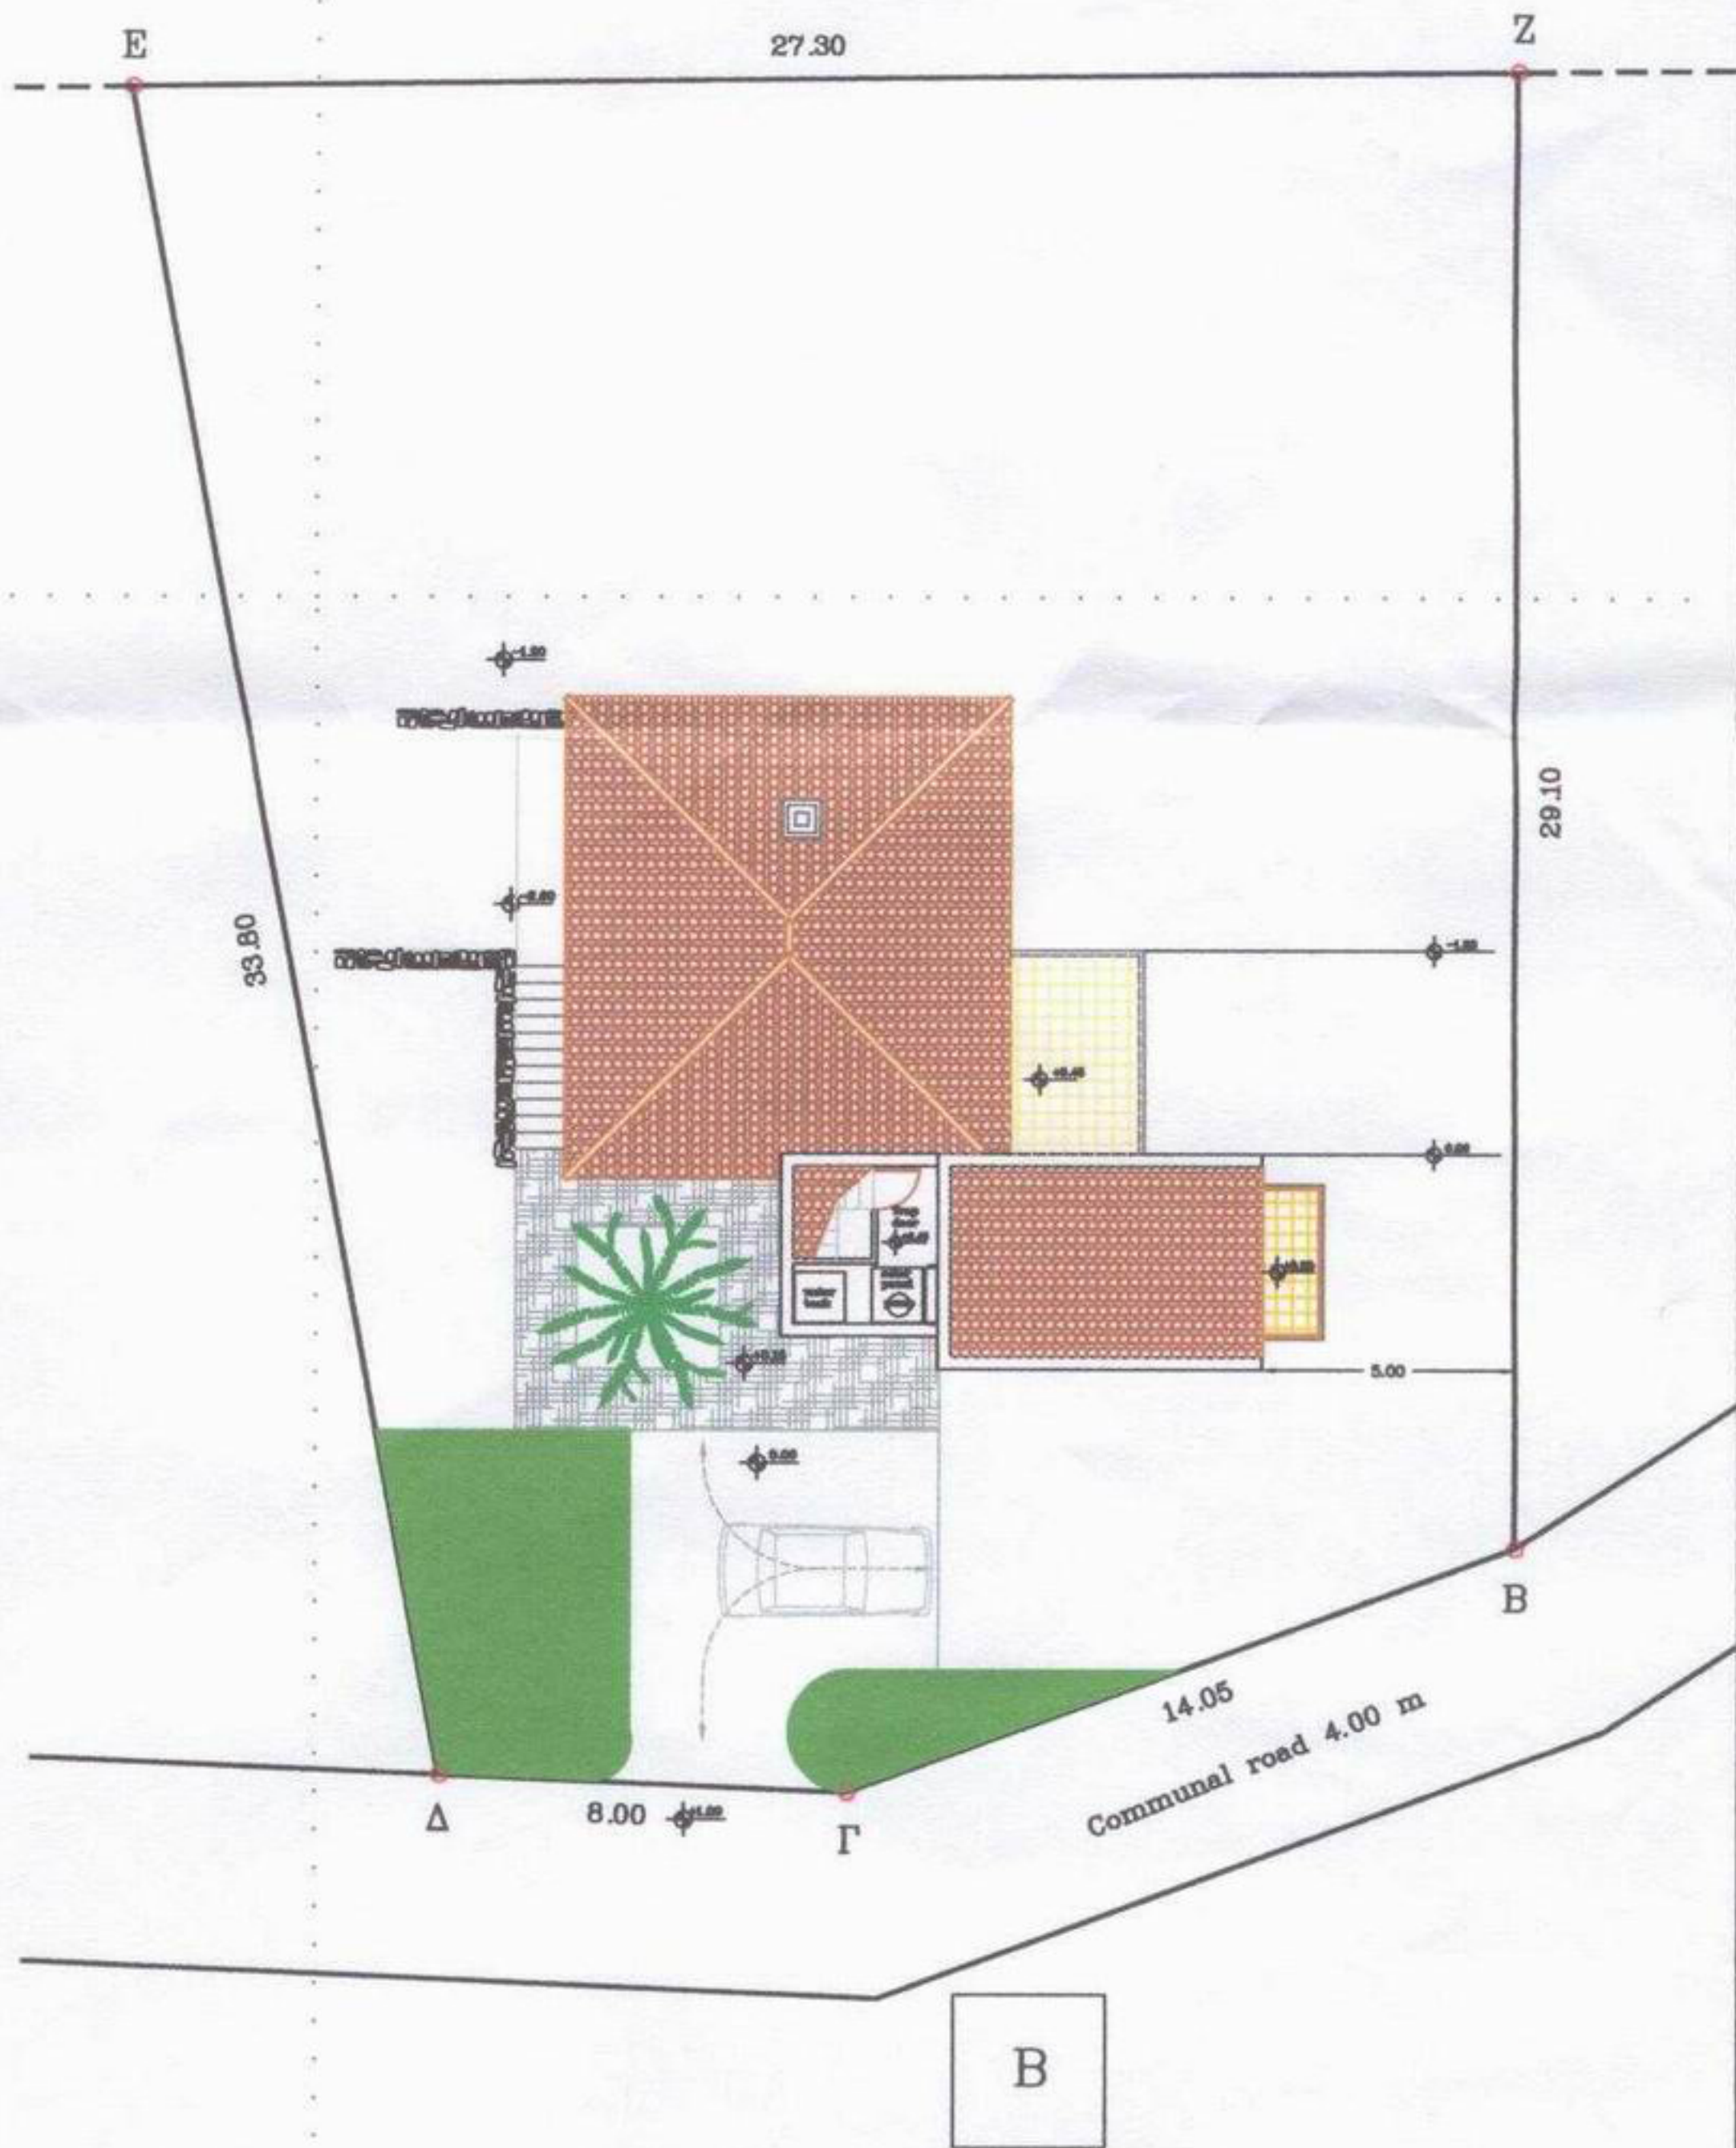

2. TOPO BUILDING POSITION
SCALE 1 : 200

